
 













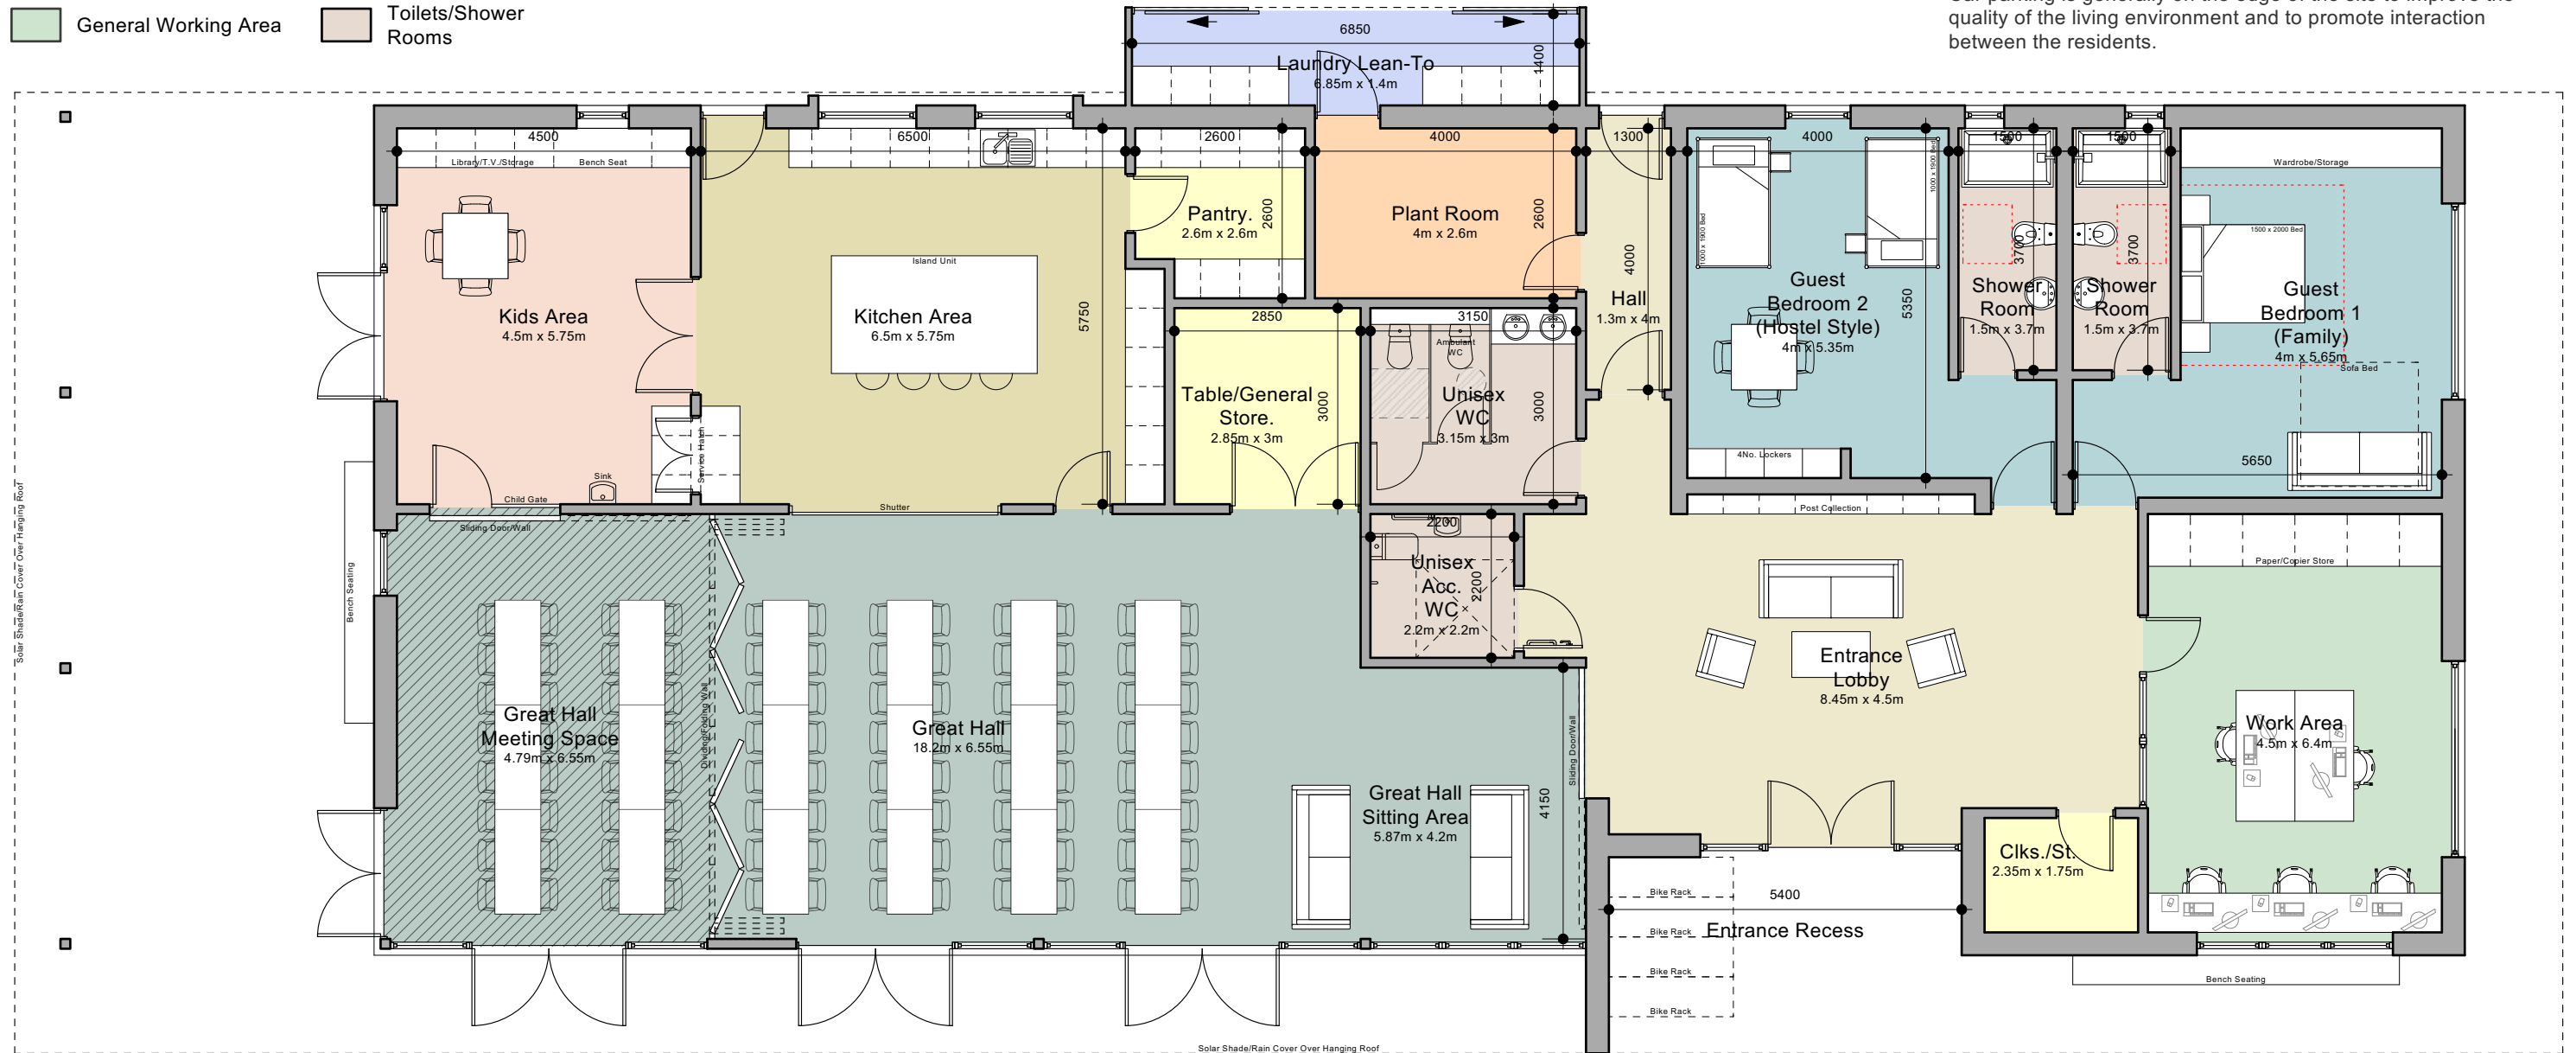
# Cohousing Common House Floor Plan

## Key

|                                                                                  |                          |                                                                                   |                      |
|----------------------------------------------------------------------------------|--------------------------|-----------------------------------------------------------------------------------|----------------------|
|  | Walls                    |  | Kitchen              |
|  | Great Hall (Dining Area) |  | Entrance             |
|  | Function Room            |  | Lobby/Circulation    |
|  | Kids Area                |  | Plant Room           |
|  | Guest Accommodation      |  | Laundry Lean-to      |
|  | General Working Area     |  | Storage/Pantry       |
|                                                                                  |                          |  | Toilets/Shower Rooms |

### Common House Concept

Most cohousing communities have a common house, with shared facilities such as cooking and dining spaces, meeting and playing areas, laundries and guest rooms. This may mean that the private dwellings are smaller as residents also have the benefit of the common facilities. Shared outside space for gardens, childrens' play, parties and food growing often feature in a cohousing project. Car parking is generally on the edge of the site to improve the quality of the living environment and to promote interaction between the residents.



Proposed Common House Floor Plan - Approx Internal Area = 385m<sup>2</sup> (Gross Area = 416m<sup>2</sup>)

Scale 1:100

**PROPOSED COHOUSING**  
**DEVELOPMENT**  
**35**  
**M21 Portaferry Cohousing**

© COPYRIGHT Bell Architects Ltd 2022 www.bell-architects.com

for Portaferry Cohousing  
at Lands Opposite 9-17  
Cloughy Road,  
Portaferry

T 028 2766 6406



E office@bell-architects.com