

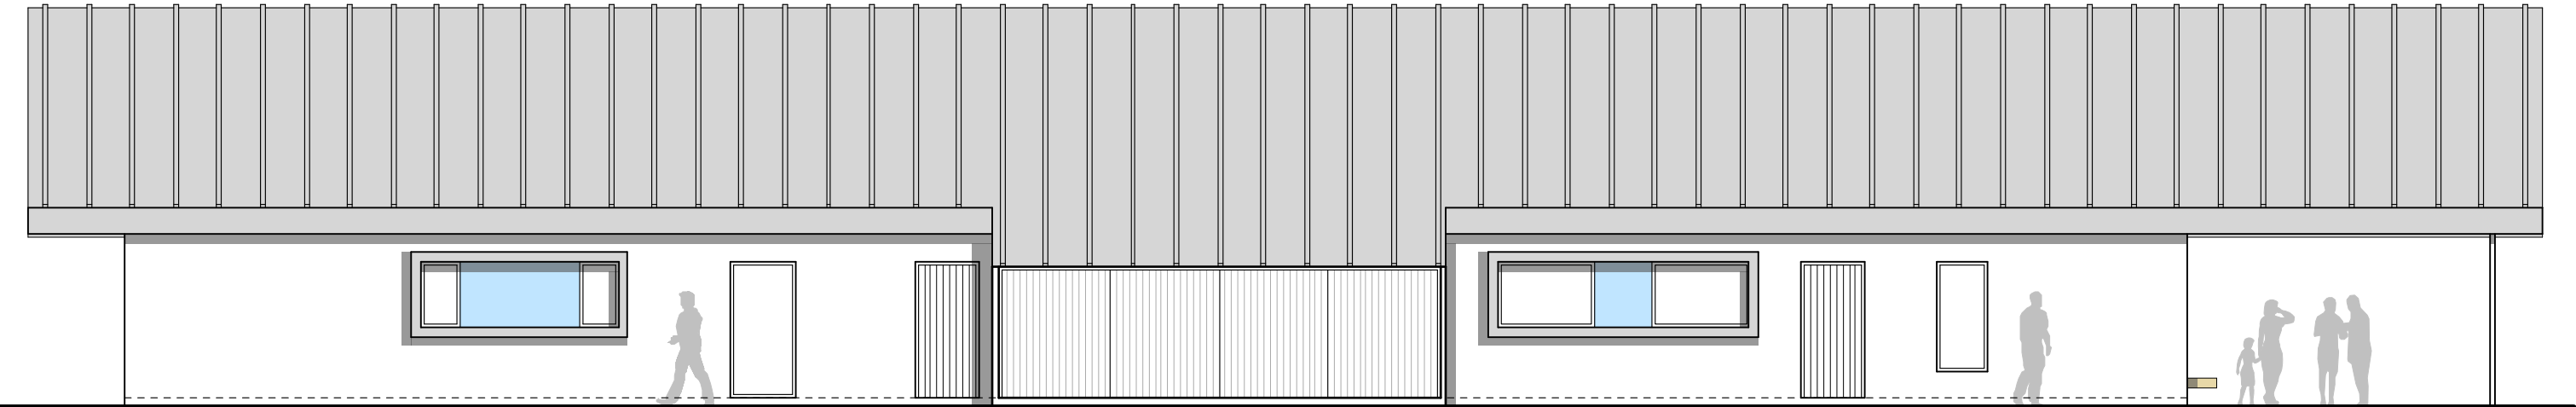


Cohousing Common Elevations

Schedule of Finishes:
Roof: Powder coated profiled metal roofing system;
Walls: Fine wet dash render painted/Coloured Trespa meteon panels;
Windows: HW timber/uPVC double glazed units;
Doors: HW timber/GRP/uPVC double glazed doors;
Rainwater Goods: Black uPVC/Galvanised aluminium guttering.

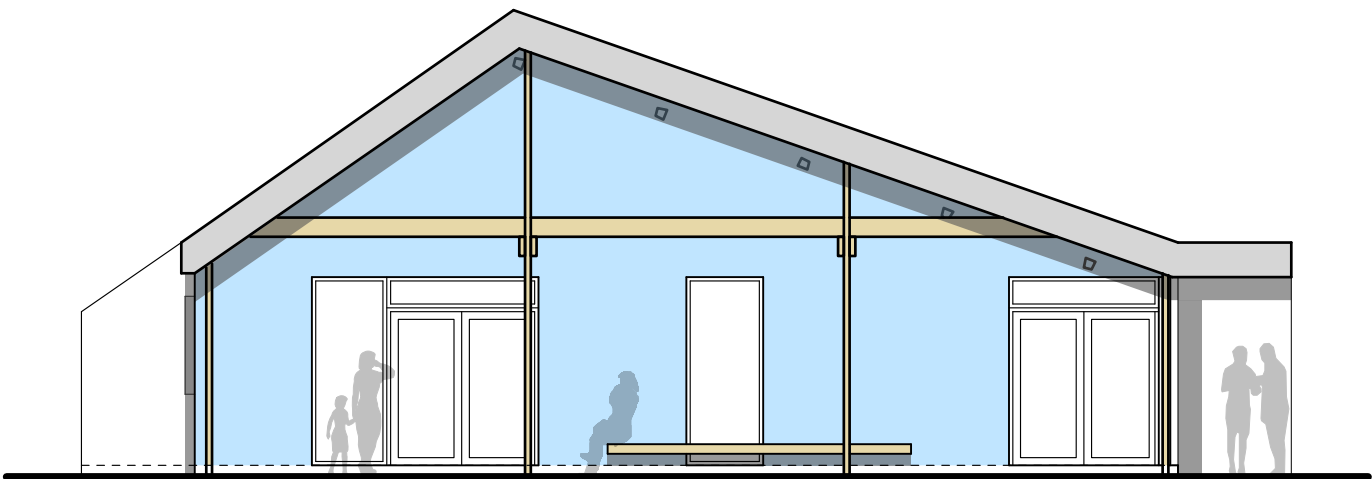


Proposed North Elevation
Scale 1:100

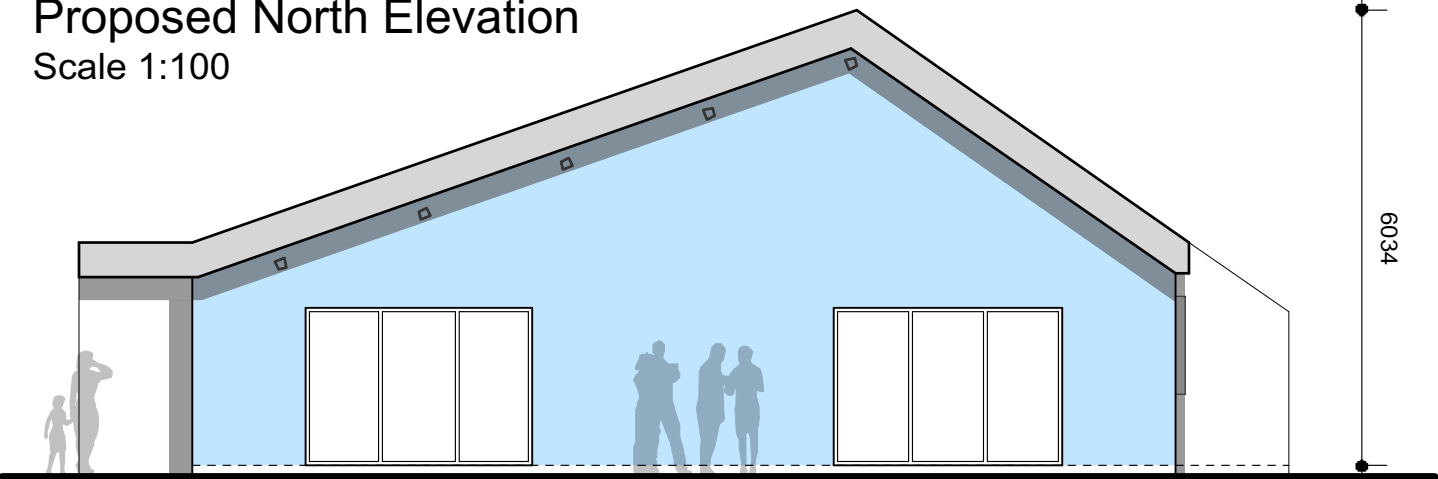

Proposed East Elevation
Scale 1:100

Proposed West Elevation
Scale 1:100

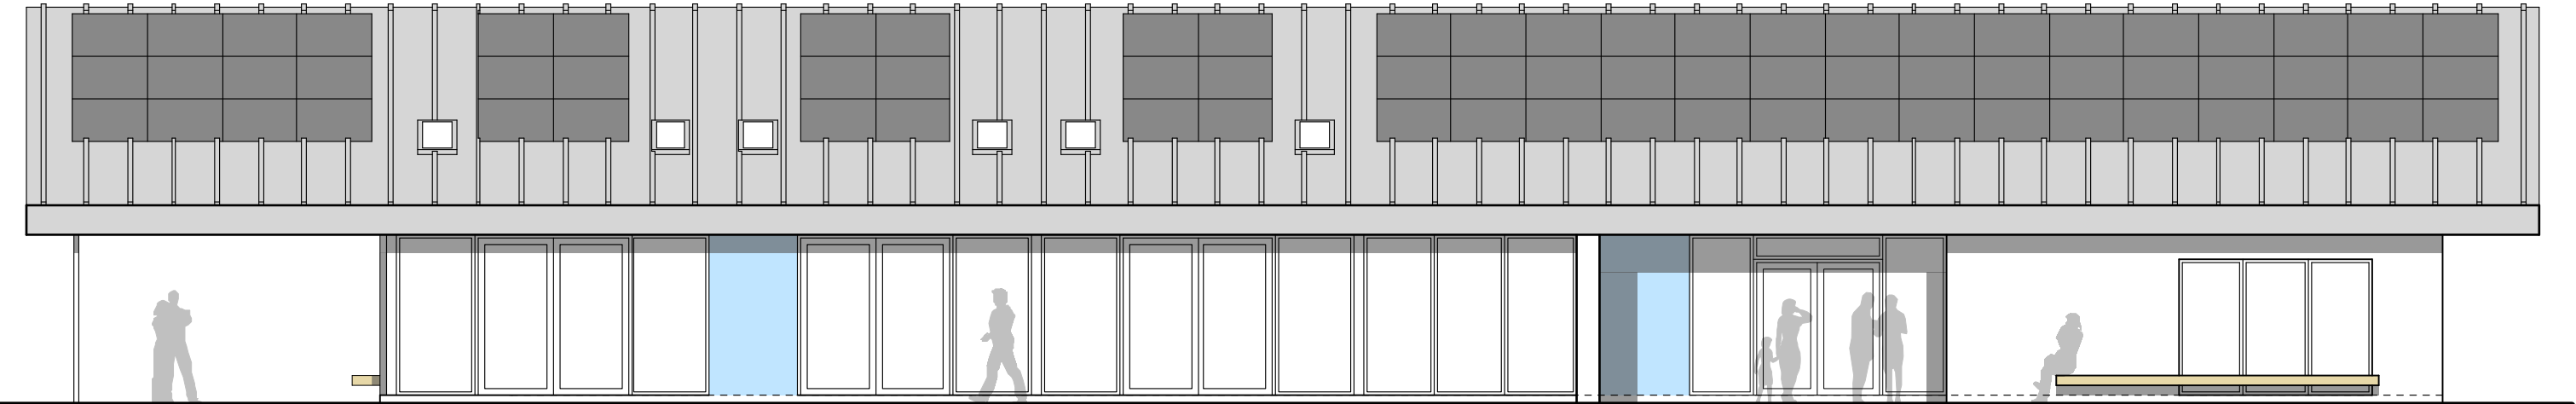

Proposed South Elevation (Front Entrance)
Scale 1:100